


# MOUNTAIN VIEW VILLAS

## SITE PLAN ERF 174307

### RESIDENTIAL DEVELOPMENT FOR CAPE TOWN COMMUNITY HOUSING COMPANY

SCHEDULE OF AREAS	
Project Title	Mountain View Villas
Site	25.4%
Coverage	25.4%
GROUND FLOOR PLAN	
Facilities Building	1179qm
Building 1	1869qm x 15
Building 2	2459qm x 10
Building 3	2289qm x 6
Total	67259qm
FIRST FLOOR PLAN	
Building 1	1869qm x 15
Building 2	2459qm x 10
Building 3	2289qm x 6
Total	60059qm

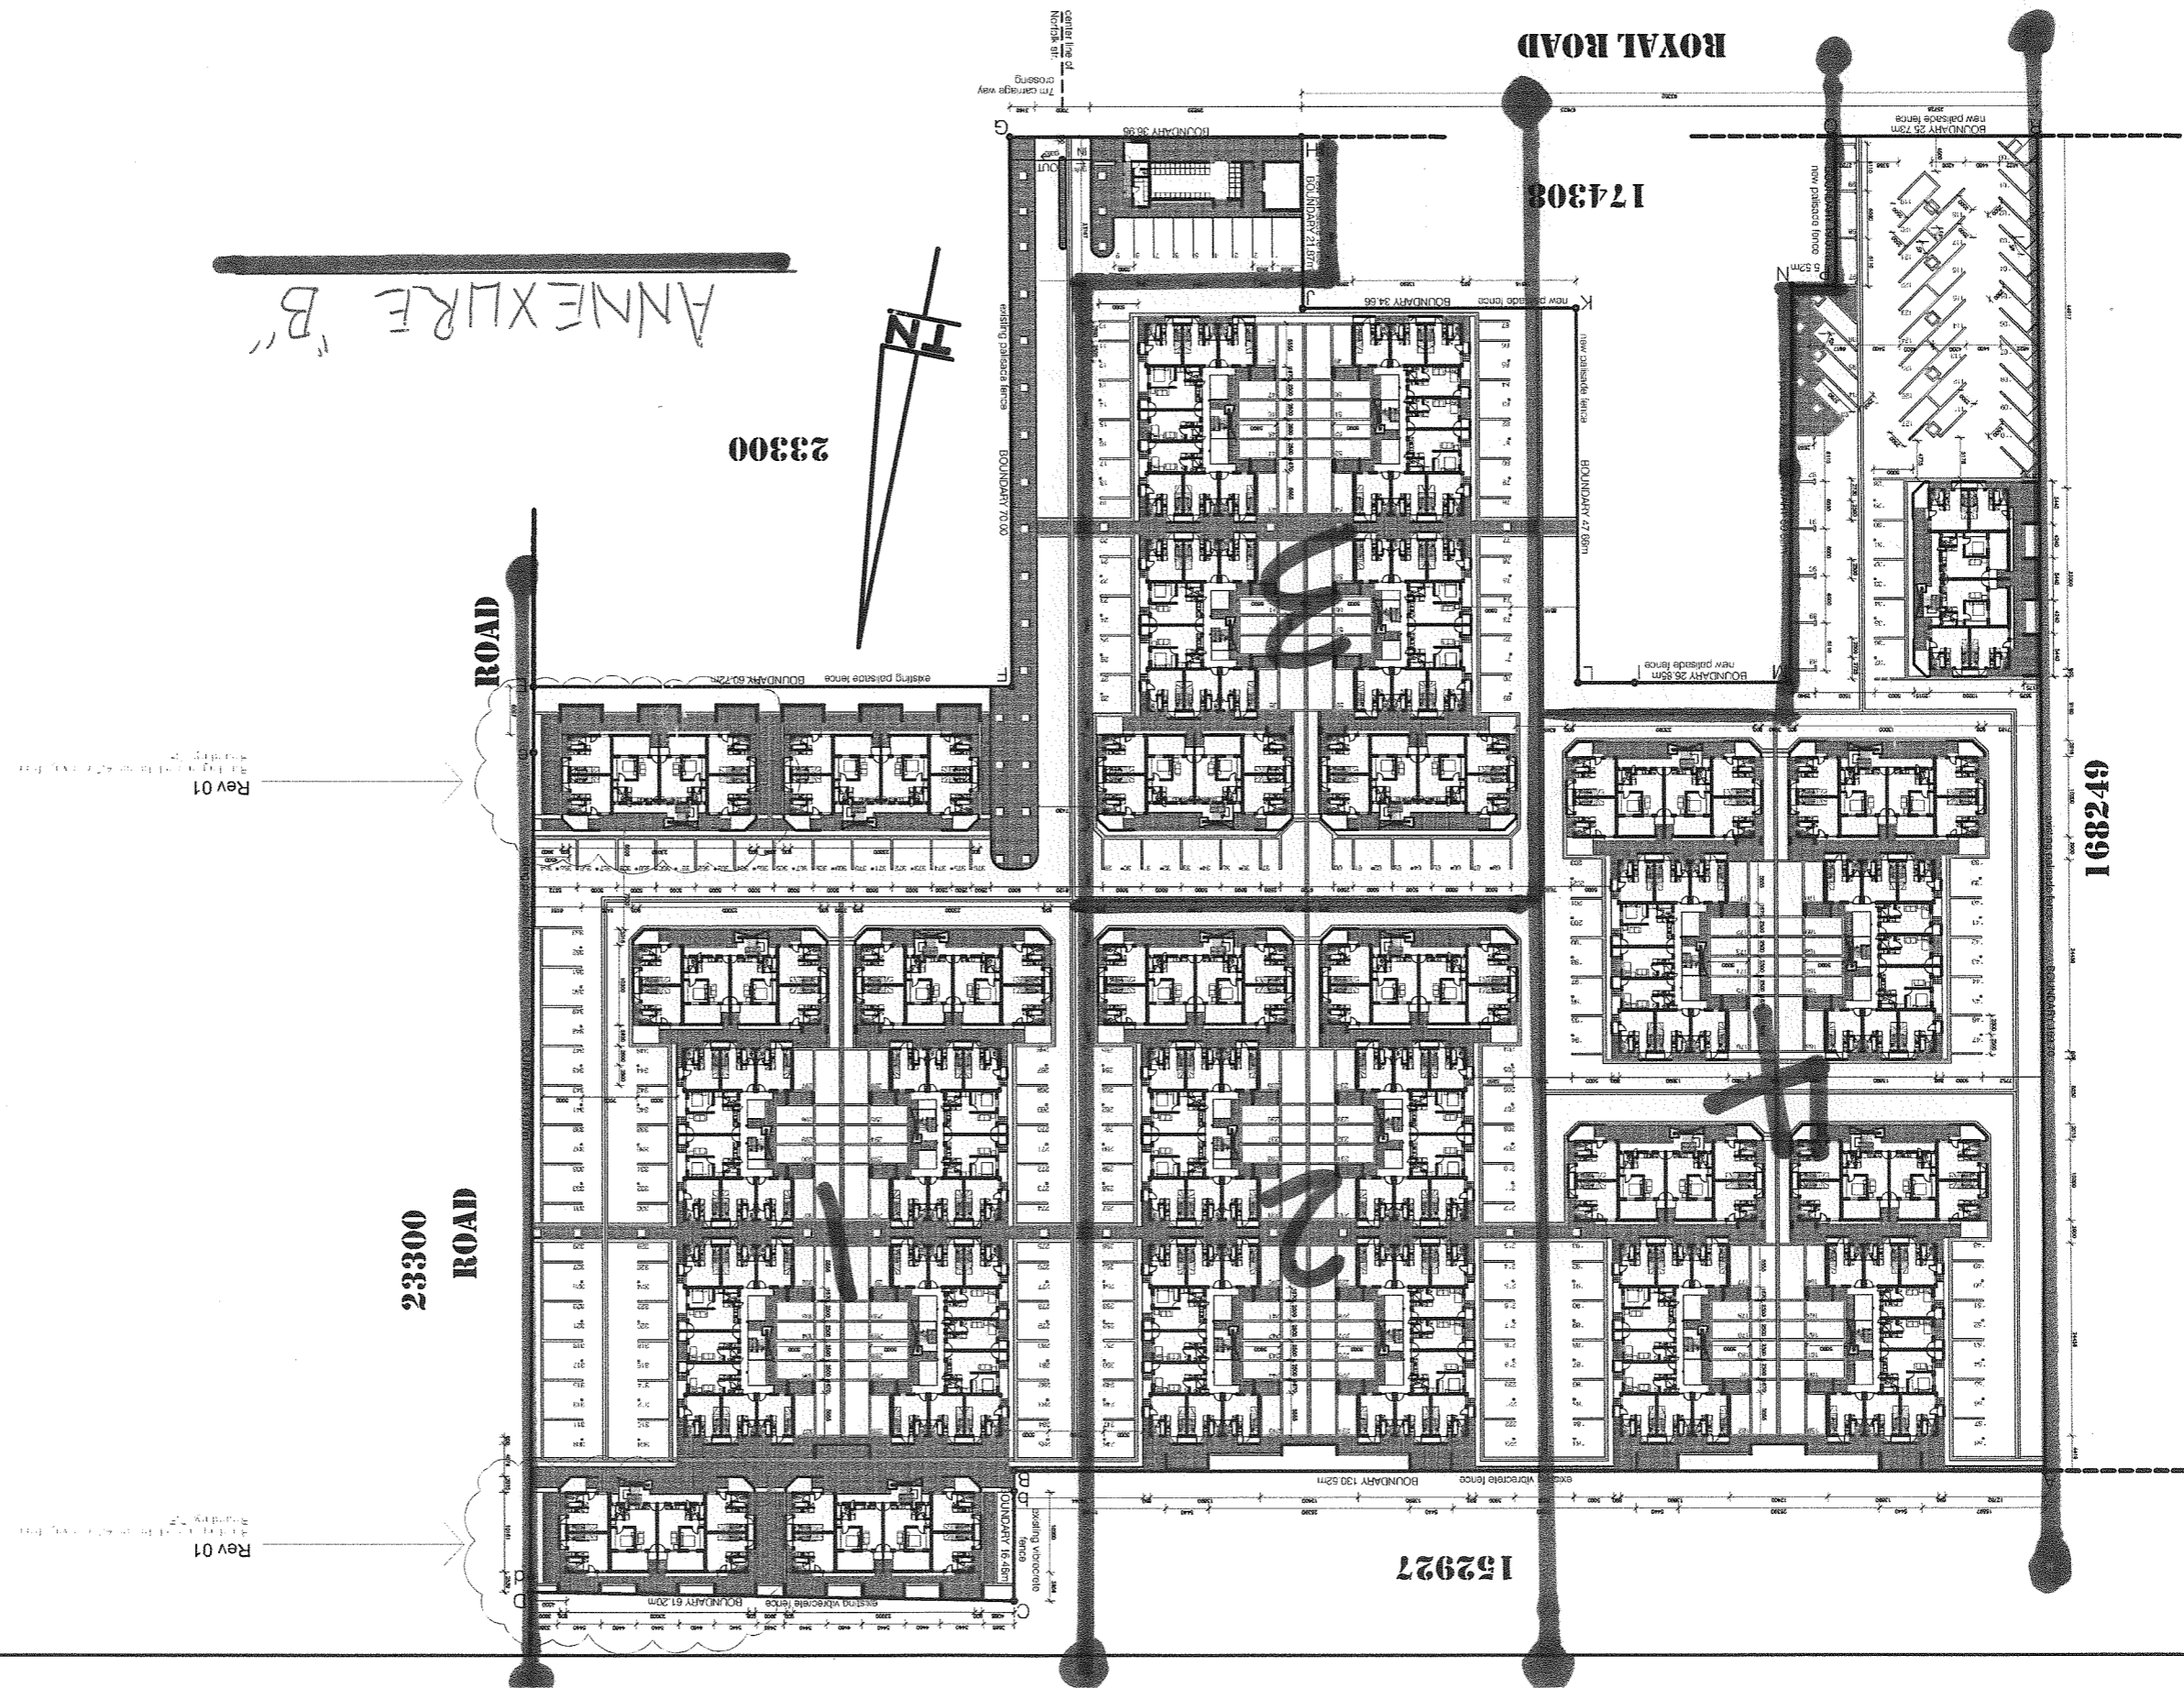

ANNEXURE "B"

23300

ROYAL ROAD

174307

168249

152927

Rev 01

Rev 01

Rev 01

date: 12/03/11  
 design: [signature]  
 scale: 1:1000  
 Rev 01  
 dwg no. 12/03/MVV-02-S1010  
 Reg No. 6367  
 Cape Town Community Housing Company (Pty) Ltd.  
 JSA Associates Architects & Urban Designers  
 12/03/11  
 021 461 1021  
 12/03/11